



ADANLOCK ARCHITECTURAL WALL SYSTEMS


238 SERIES - STANDARD DETAILS

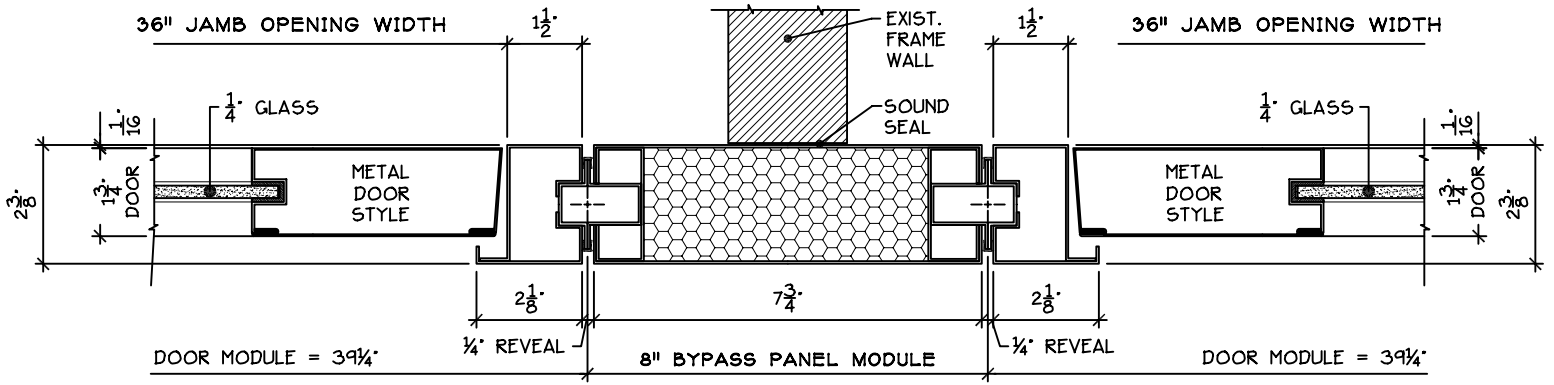

8" WALL BY-PASS PANEL AT DOOR FRAMES

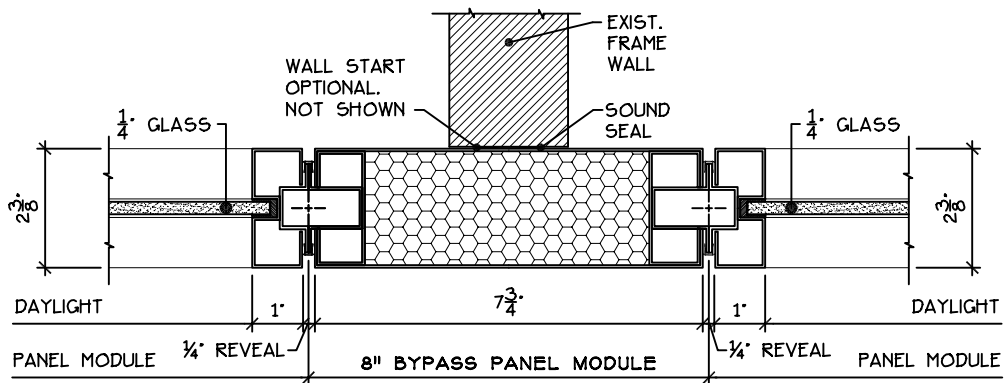

8" WALL BY-PASS PANEL AT GLASS PANELS

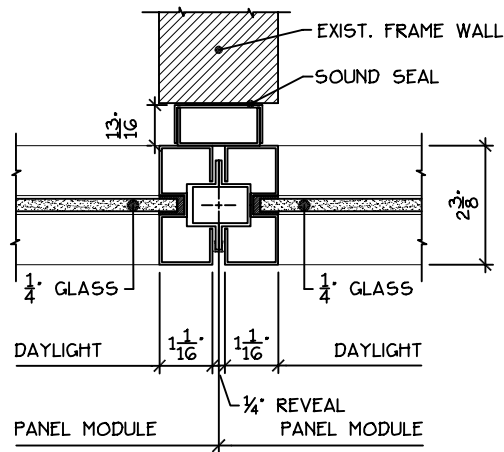

SINGLE POST WALL BY-PASS

WALL BY-PASS PANELS