



# ADANLOCK ARCHITECTURAL WALL SYSTEMS

## 375 SERIES - STANDARD DETAILS

WOOD PANEL DETAILS

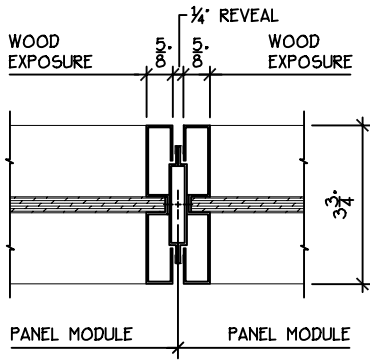


RECESSED WOOD PANEL  
AT INTERMEDIATE MULLION

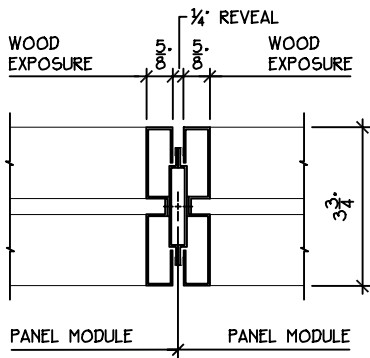

FLUSH WOOD PANEL  
AT INTERMEDIATE MULLION

RECESSED WOOD  
PANEL SECTIONS

FLUSH WOOD  
PANEL SECTIONS

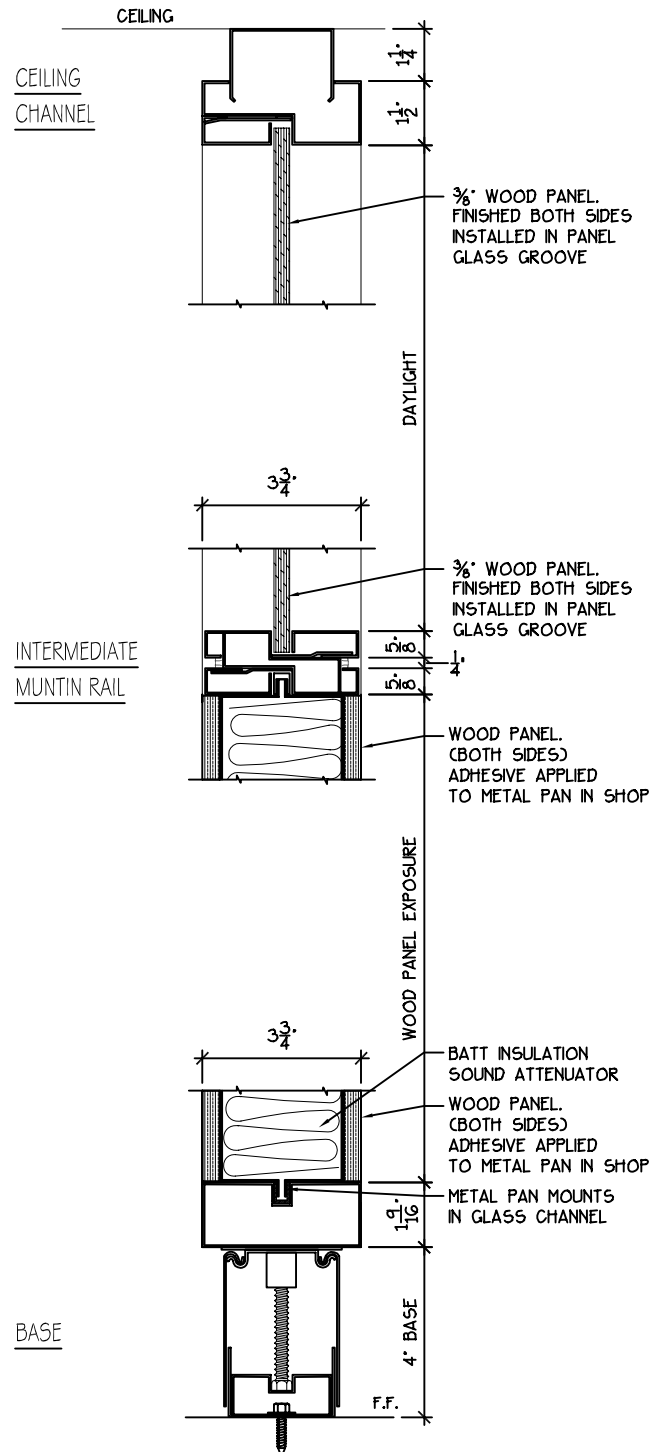

BASE

F.F.